


Room Summary			
Label	Type	Wall Ht.	Description
Concealite 1	Rect-Flat	9	8 ft x 80 ft with 9 ft ceiling

Luminaire Location Summary							
LumNo	Label		X	Y	Z	Orient	Tilt
3	35w flood 38 deg BAL125		58	7.75	8	340.87	58
2	35w flood 38 deg BAL125		21.875	7.75	8	199.036	58
4	35w flood 38 deg BAL125		57.875	7.75	8	193.716	66
1	35w flood 38 deg BAL125		22	7.75	8	346.152	66

Luminaire Schedule						
Symbol	Qty	Label	Arrangement	Lumens	LLF	Description
↔	4	35w flood 38 deg BAL125	SINGLE	237	1.000	MITRONIX

Calculation Summary							
Label	CalcType	Units	Avg	Max	Min	Avg/Min	Max/Min
Concealite 1 Floor	Illuminance	Fc	1.03	3.7	0.1	10.30	37.00

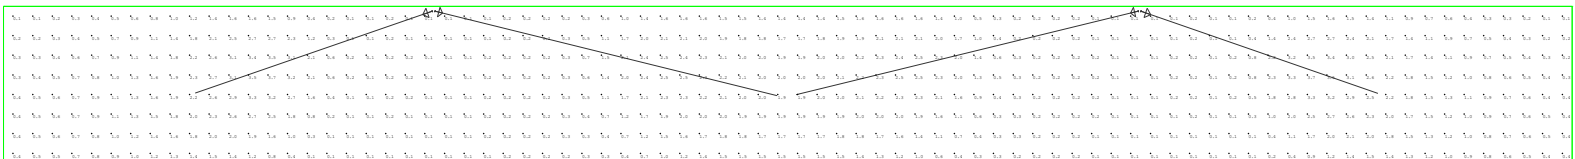

Room Summary			
Label	Type	Wall Ht.	Description
DL comparsion	Rect-Flat	9	8ft x 80ft with 9ft ceiling

Luminaire Location Summary						
LumNo	Label	X	Y	Z	Orient	Tilt
1	lz-0605	8.125	7.75	8	325.784	40
2	lz-0605	7.875	7.75	8	217.694	40
3	lz-0605	24.125	7.75	8	325.784	40
4	lz-0605	23.875	7.75	8	217.694	40
5	lz-0605	40.125	7.75	8	325.784	40
6	lz-0605	39.875	7.75	8	217.694	40
7	lz-0605	56.125	7.75	8	325.784	40
8	lz-0605	55.875	7.75	8	217.694	40
9	lz-0605	72.125	7.75	8	325.784	40
10	lz-0605	71.875	7.75	8	217.694	40
11	lz-0605	16.125	7.75	8	325.784	40
12	lz-0605	15.875	7.75	8	217.694	40
13	lz-0605	32.125	7.75	8	325.784	40
14	lz-0605	31.875	7.75	8	217.694	40
15	lz-0605	48.125	7.75	8	325.784	40
16	lz-0605	47.875	7.75	8	217.694	40
17	lz-0605	64.125	7.75	8	325.784	40
18	lz-0605	63.875	7.75	8	217.694	40

Luminaire Schedule						
Symbol	Qty	Label	Arrangement	Lumens	LLF	Description
→	18	lz-0605	SINGLE	90	1.000	LZ2, LZ2D, LZ15, LZ30, LZ65, LZ20N, LZ25D, LZ55D, LZ15ND

Calculation Summary							
Label	CalcType	Units	Avg	Max	Min	Avg/Min	Max/Min
DL comparsion Floor	Illuminance	Fc	1.08	3.9	0.1	10.80	39.00

